


KEY	
STORMWATER CATCHMENT BDY	
SEWER RISING MAIN	
SEWER	
SEWER PUMPSTATION	
STORMWATER WATER	
SEWER CATCHMENT BDY	
ROAD IMPROVEMENT WORK REQUIRED	
PROPOSED ROADS	
WALKWAYS	
RETENTION PONDS	
LOCAL AUTHORITY BOUNDARY	
PROPOSED ZONES/RESERVES (NEW)	
LOCAL/NEIGHBOURHOOD RESERVE CATCHMENT	

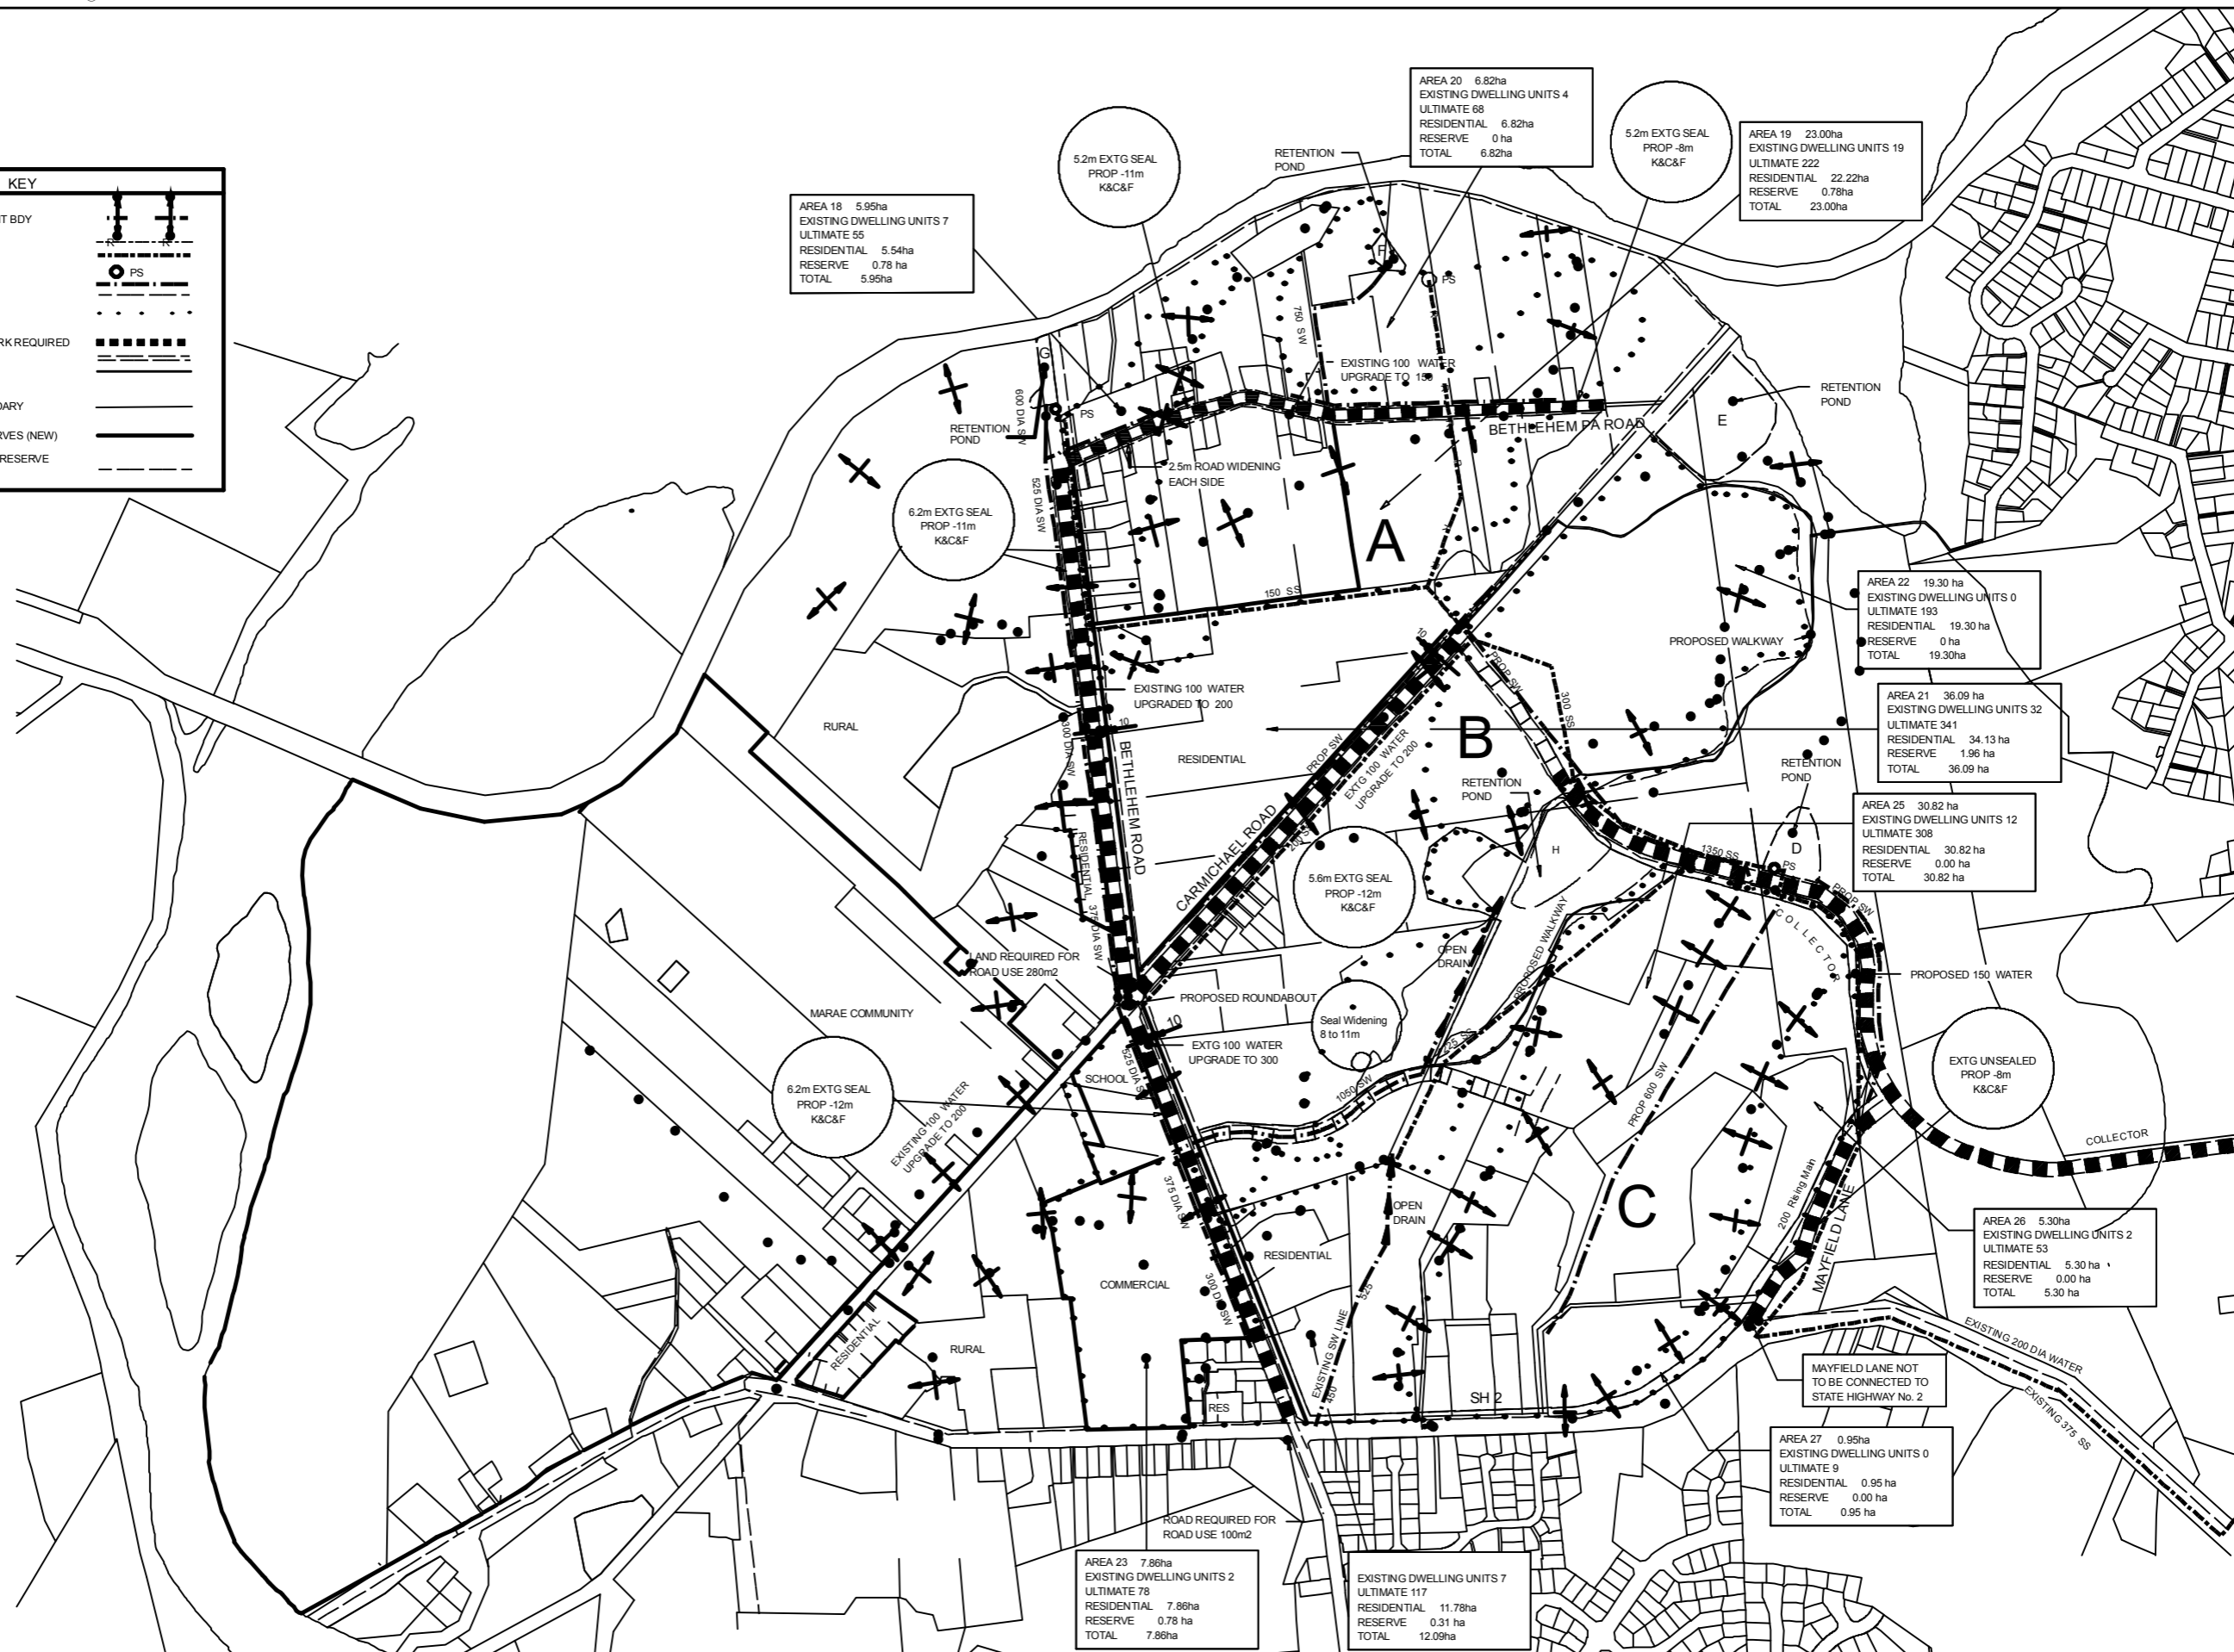


REVISED: 22/02/2008

Not To Scale



Cadastral Information sourced from
 Land Information New Zealand
 CROWN COPYRIGHT RESERVED

Tauranga District Plan - Urban Growth Area Structure Plans Bethlehem North East

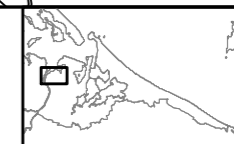

SP1